

**LEGEND**

0.29 @ 16°58' = Misclose from Calc point to centre of as-built pile.


Bearings in terms of WGS84 – GPS origin

5.5m below G2 pile height

= Position of pickets placed 10th July 2007.

1x

= Sprayed number on shelf

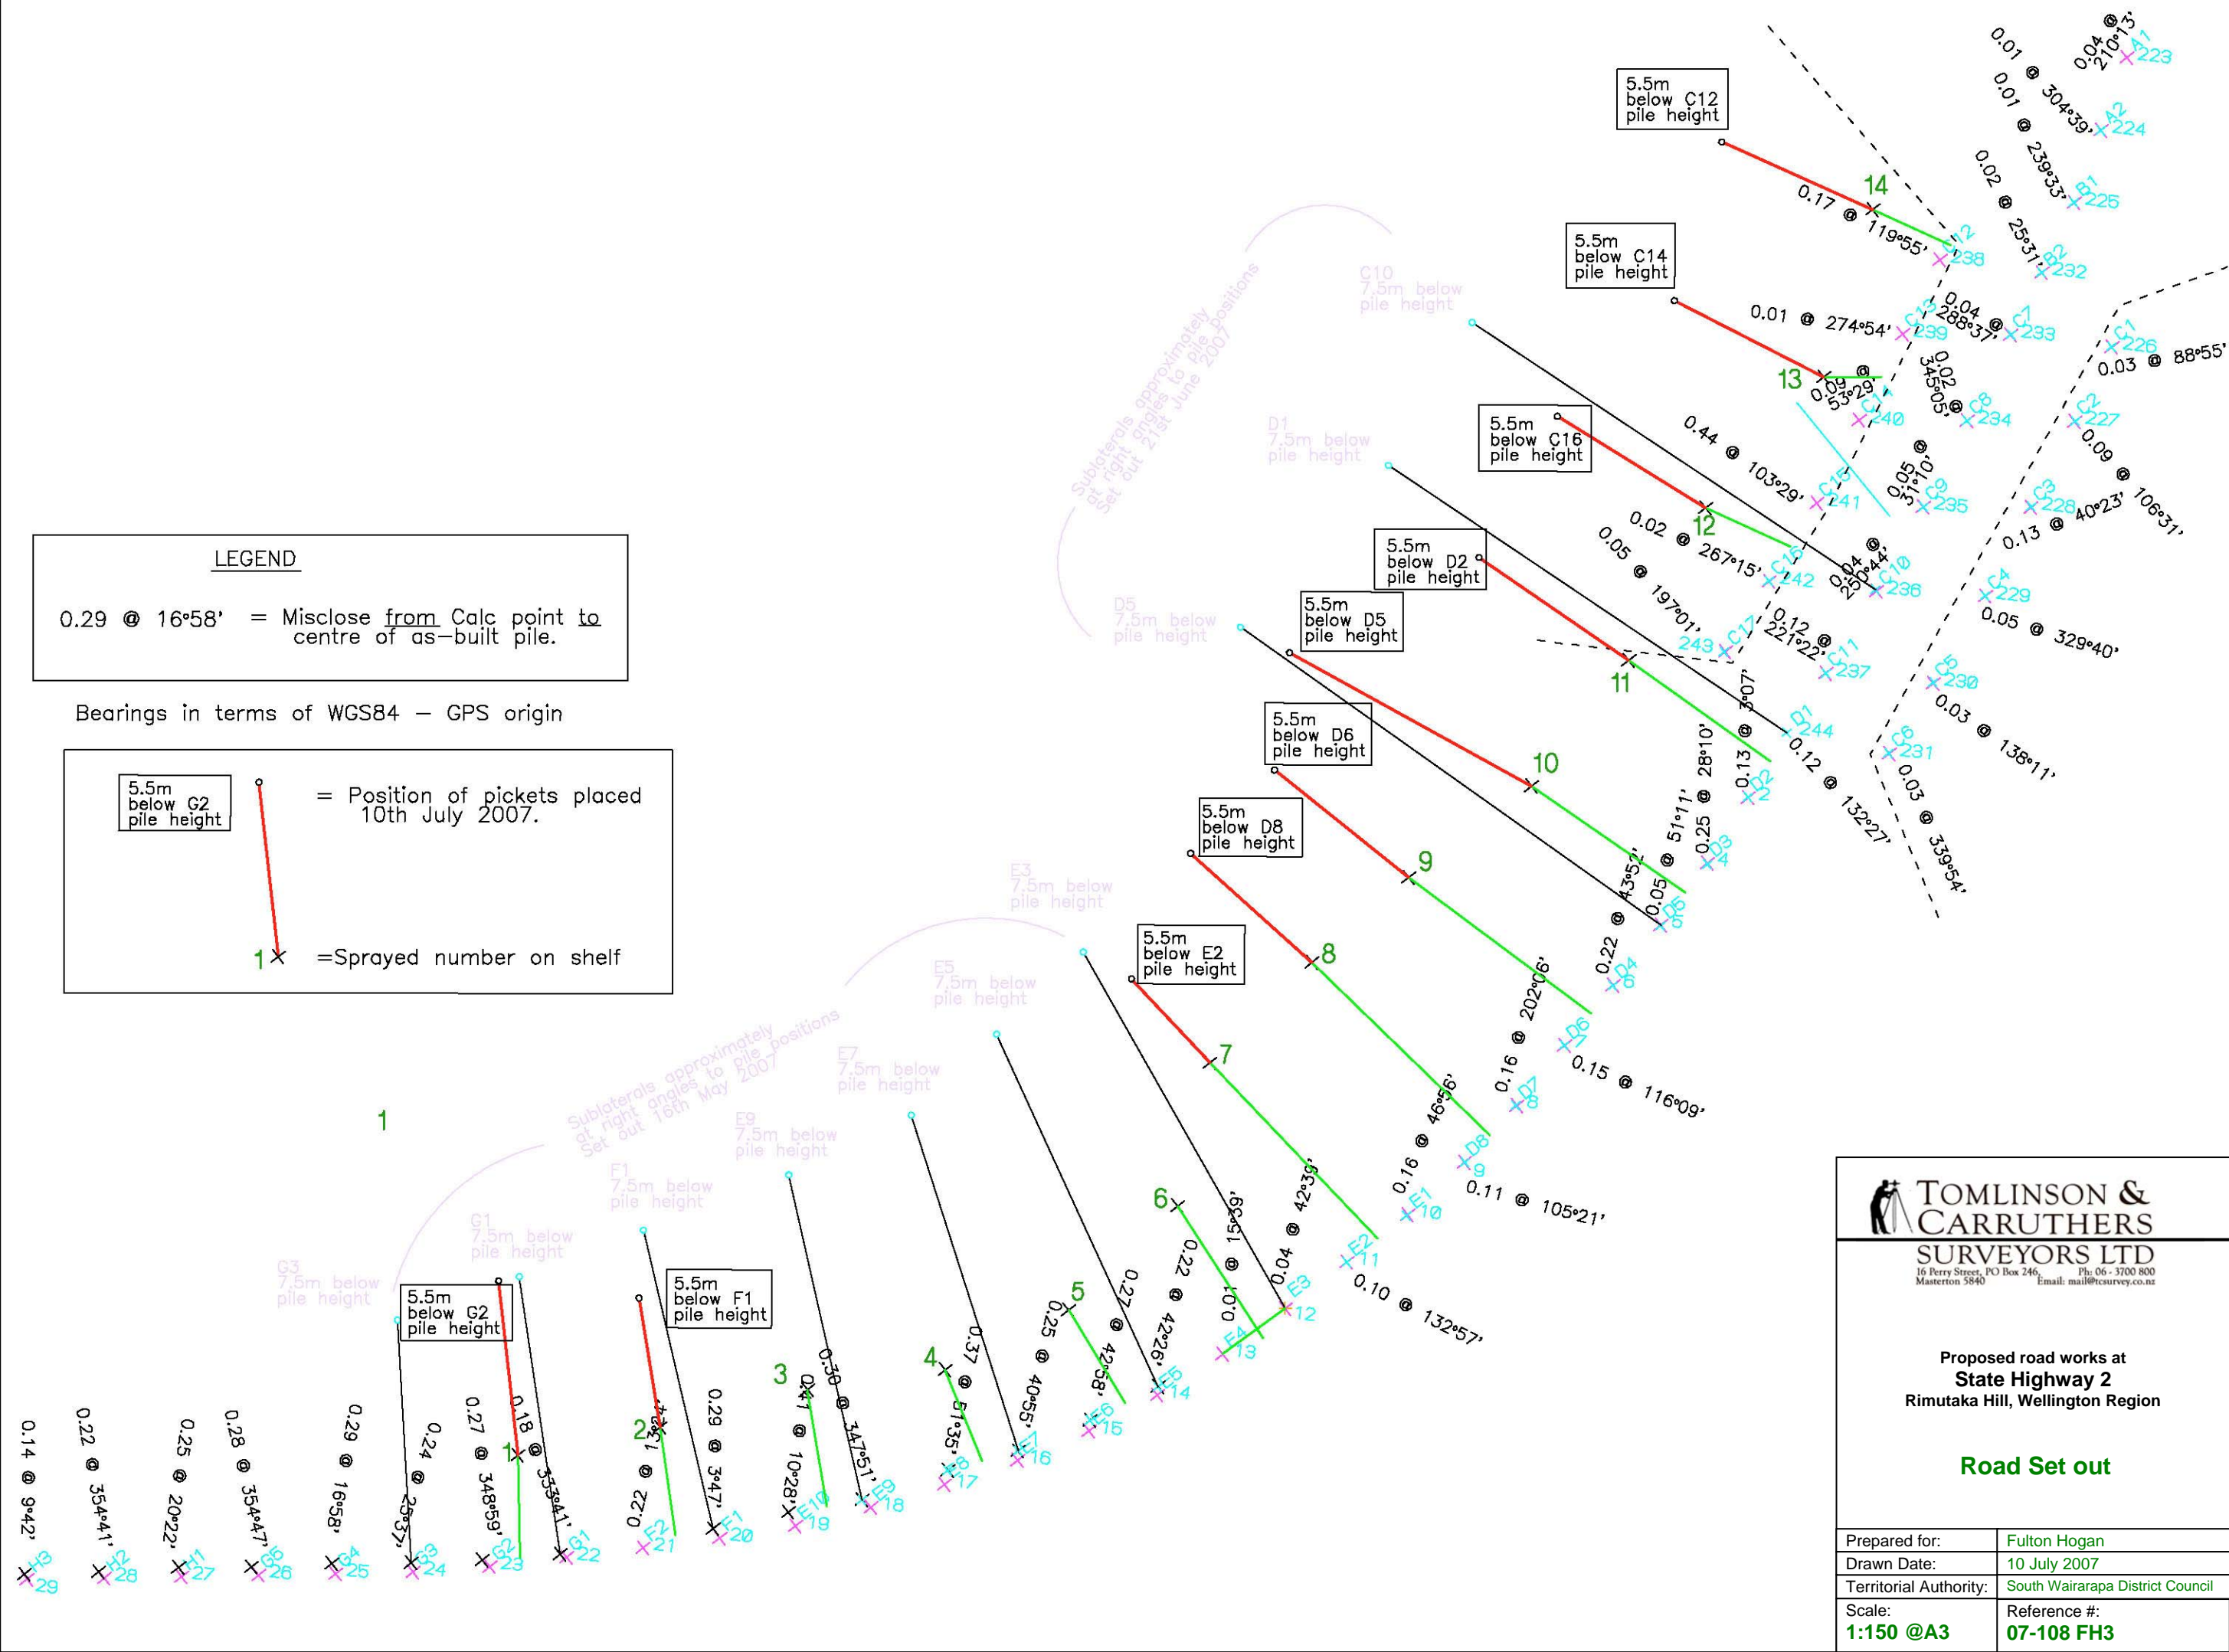

**TOMLINSON & CARRUTHERS**

**SURVEYORS LTD**  
 16 Perry Street, PO Box 246, Masterton 5840  
 Ph: 06 - 3700 800  
 Email: mail@rcsurvey.co.nz

Proposed road works at  
**State Highway 2**  
 Rimutaka Hill, Wellington Region

**Road Set out**

Prepared for:	Fulton Hogan
Drawn Date:	10 July 2007
Territorial Authority:	South Wairarapa District Council
Scale:	Reference #:
<b>1:150 @A3</b>	<b>07-108 FH3</b>